


Legend of water & drain symbols	
	Cold water connection
	Hot water connection
	Treated cold water connection
	Waste
	Floor gully
	Hose reel
	Line floor drainage
Legend of gas symbols	
	Gas connection
	Main gas connection
Legend of electric symbols	
	Socket outlet [1 - phase]
	Socket outlet [3 - phase]
	Hermetic electrical connection, built-in in the wall [1 - phase]
	Hermetic electrical connection, built-in in the wall [3 - phase]
	Ceiling outlet [1 - phase] "cable cord type" (2m spare cable)
	Ceiling outlet [3 - phase] "cable cord type" (2m spare cable)
	Electrical connection, floor outlet [1 - phase] "cable cord type" (2m spare cable)
	Electrical connection, floor outlet [3 - phase] "cable cord type" (2m spare cable)
	Switched socket outlet [1 - phase]
	Switched socket outlet [3 - phase]
WATER CONNECTION DIAGRAM	
	Cold, hot water connection, terminated by 1/2" angular ball valve h=40cm Water drain Ø50, h=35cm
	Cold, hot water connection, terminated by 1/2" angular ball valve h=40cm Water drain Ø50, h=35cm
	Cold, hot water connection, terminated by 1/2" angular ball valve h=30cm Water drain Ø50, h=30cm
	Cold, hot water connection, terminated by 1/2" angular ball valve h=40cm Water drain Ø50, h=10cm
	Cold, hot water connection, terminated by 1/2" angular ball valve h=30cm Water drain Ø50, h=10cm
	Cold, hot water connection, terminated by 1/2" angular ball valve h=40cm Water drain Ø50, h=10cm
	Cold, hot water connection, terminated by 1/2" angular ball valve h=40cm

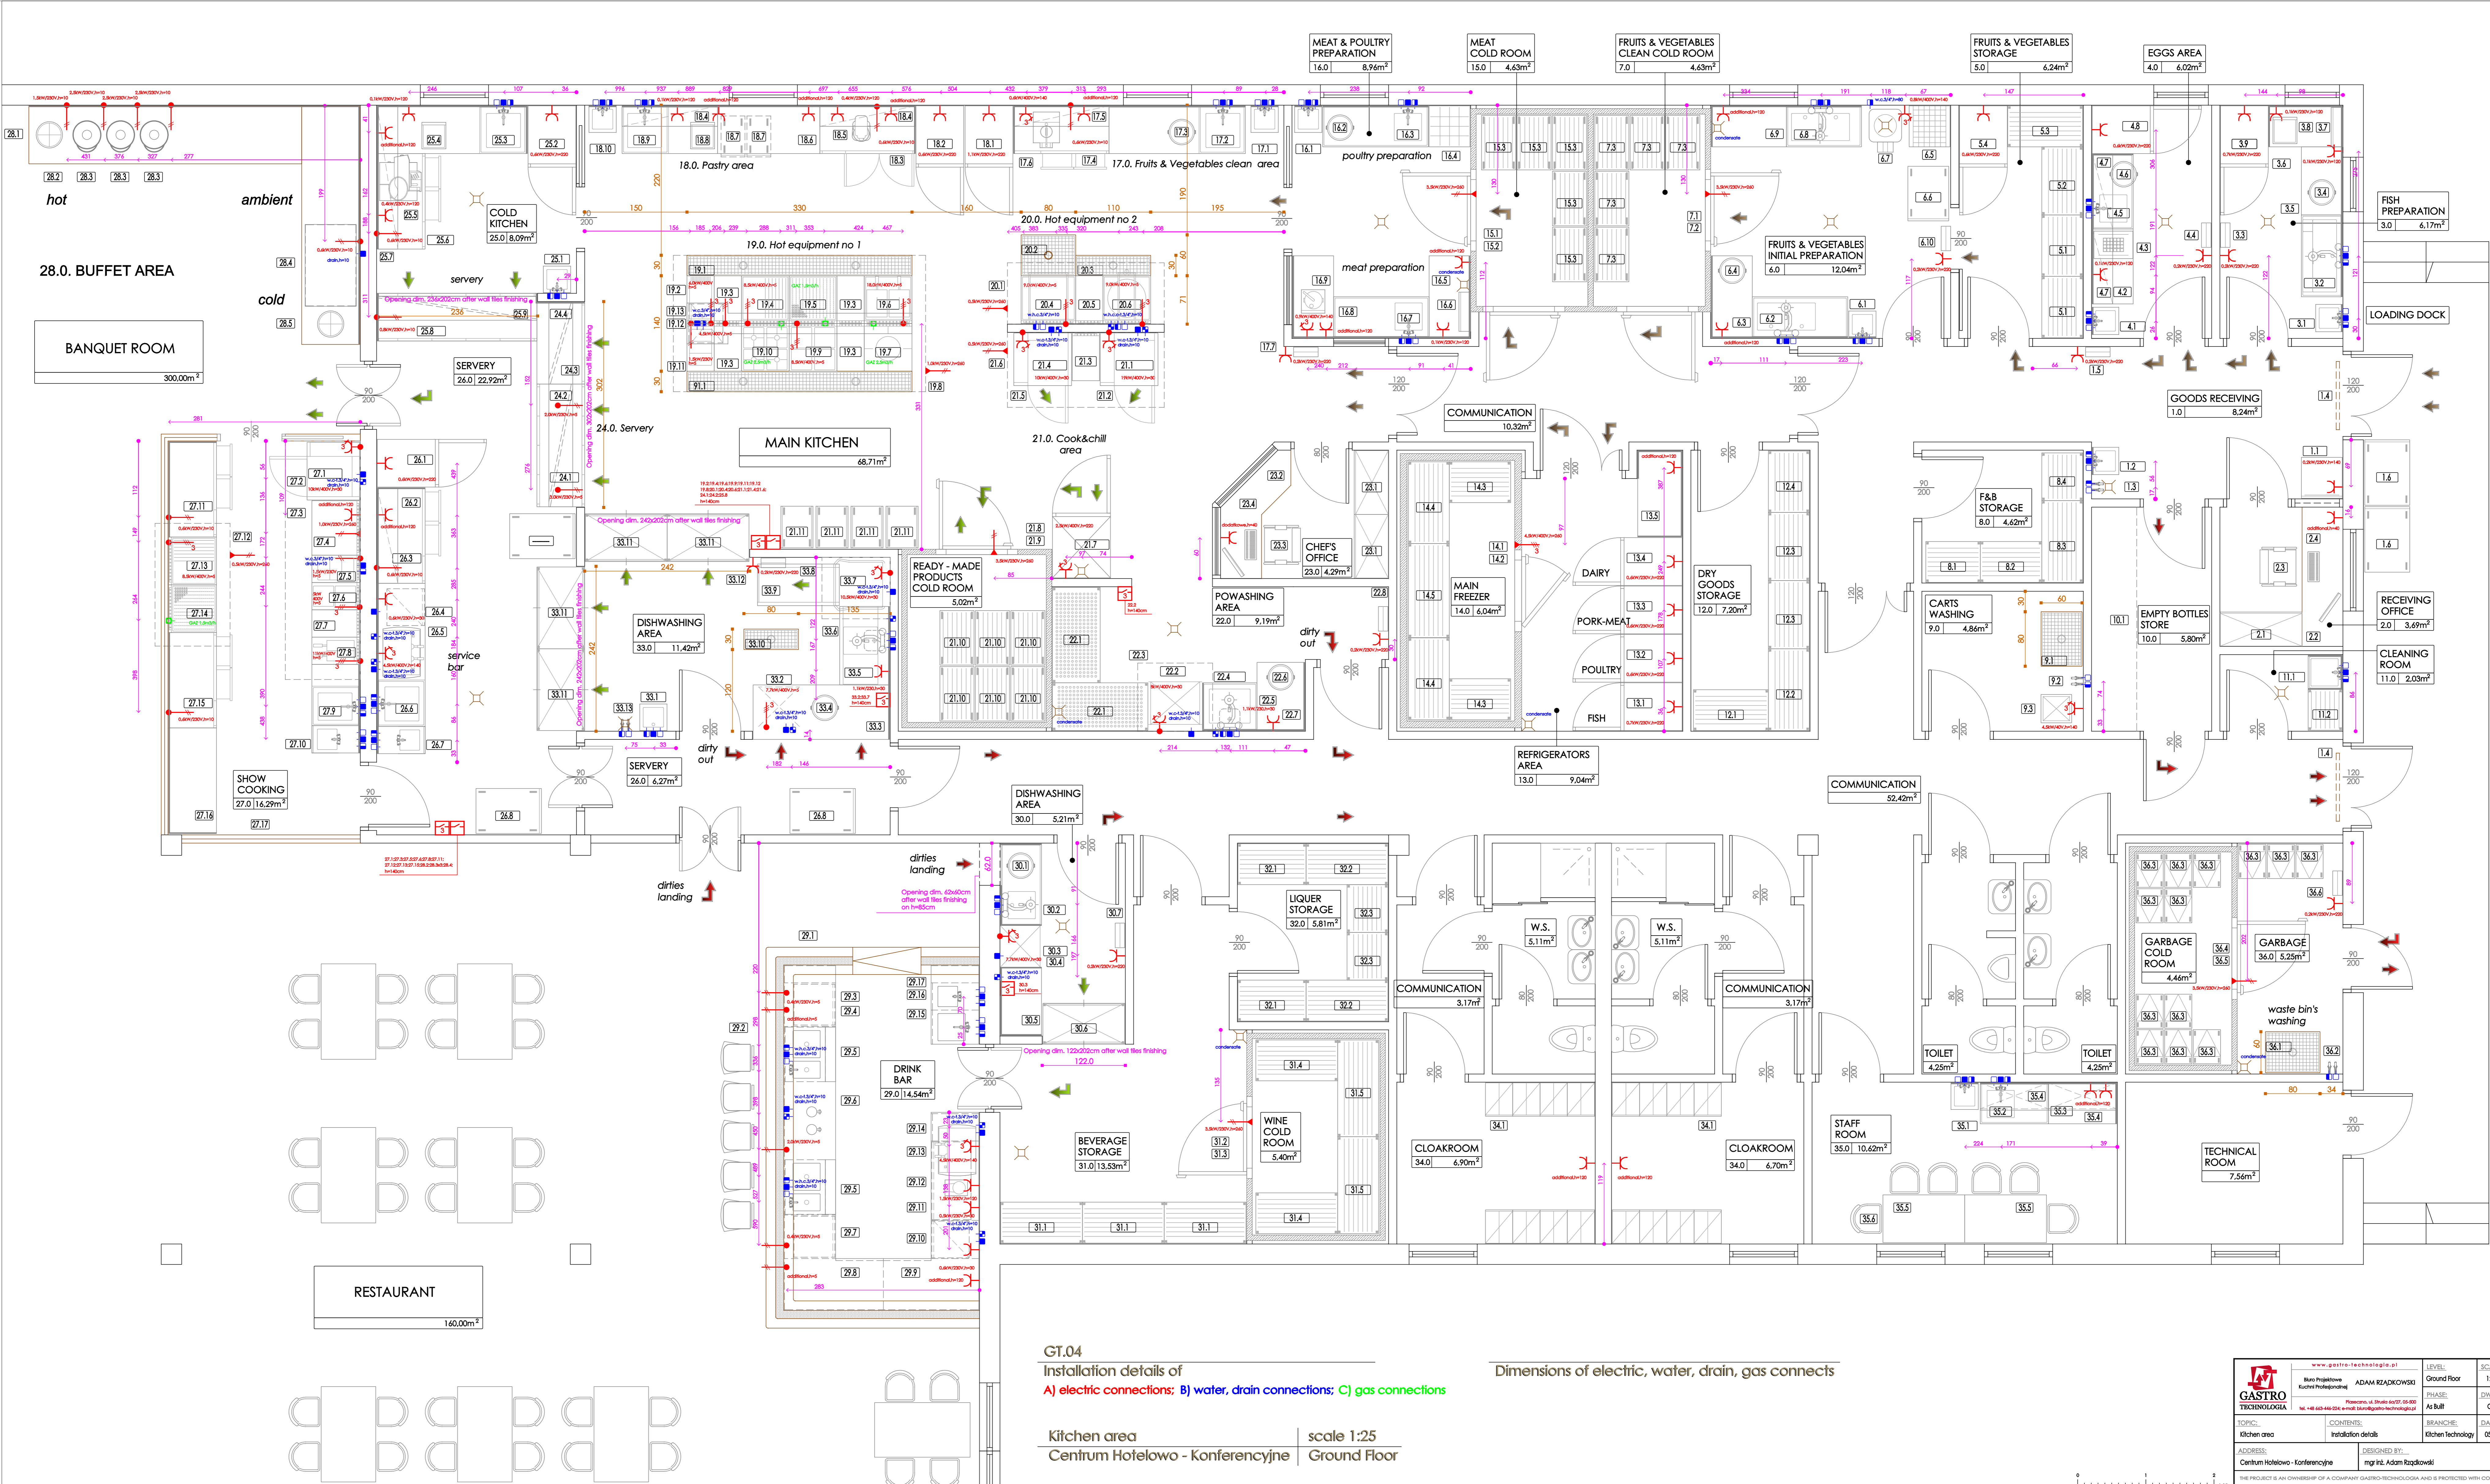

GT.04
 Installation details of
 A) electric connections; B) water, drain connections; C) gas connections

Dimensions of electric, water, drain, gas connects

Kitchen area | scale 1:25
 Centrum Hotelowo - Konferencyjne | Ground Floor

 GASTRO TECHNOLOGIA ul. Szosa 40/27, 05-800 Warszawa, tel. 22 646 20 00 www.gastro-technologie.pl	www.gastro-technologie.pl Biuro Projektowe Łucja Polakiewicz	ADAM RZĄDKOWSKI Projektant, ul. Szosa 40/27, 05-800 Warszawa, tel. 22 646 20 00 www.gastro-technologie.pl	LEVEL: Ground Floor	SCALE: 1:25
	KITCHEN AREA Centrum Hotelowo - Konferencyjne	Installation details	mg inż. Adam Rządkowski	DRAWING NO: GT.04

THE PROJECT IS AN OWNERSHIP OF A COMPANY GASTRO-TECHNOLOGIA AND IS PROTECTED WITH COPYRIGHT